

**BOROUGH OF EAST PROSPECT
YORK COUNTY, PENNSYLVANIA**

ORDINANCE NO. 2008- 2

**AN ORDINANCE LAYING OUT AND ADOPTING SOUTH
PRINCESS AVENUE AS A PUBLIC STREET.**

BE IT ENACTED AND ORDAINED by the Borough Council of the Borough of East Prospect, York County, Pennsylvania, as follows:


Section 1. South Princess Avenue, an alley with a right-of-way fourteen (14') feet in width, from Cherry Avenue to South Main Street (Rte. 124), which Exhibit is attached hereto and made a part hereof is hereby laid out and adopted as a public street of the Borough of East Prospect, York County, Pennsylvania.

Section 3. This Ordinance shall become effective immediately upon enactment.

ENACTED AND ORDAINED this 11 day of September, 2008.

ATTEST:

BOROUGH COUNCIL OF EAST PROSPECT

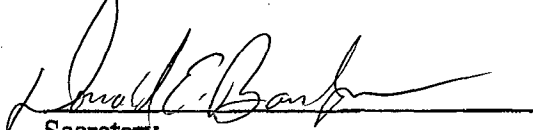

Secretary

By: 
President

(SEAL)

APPROVED this 11 day of September, 2008.


Mayor

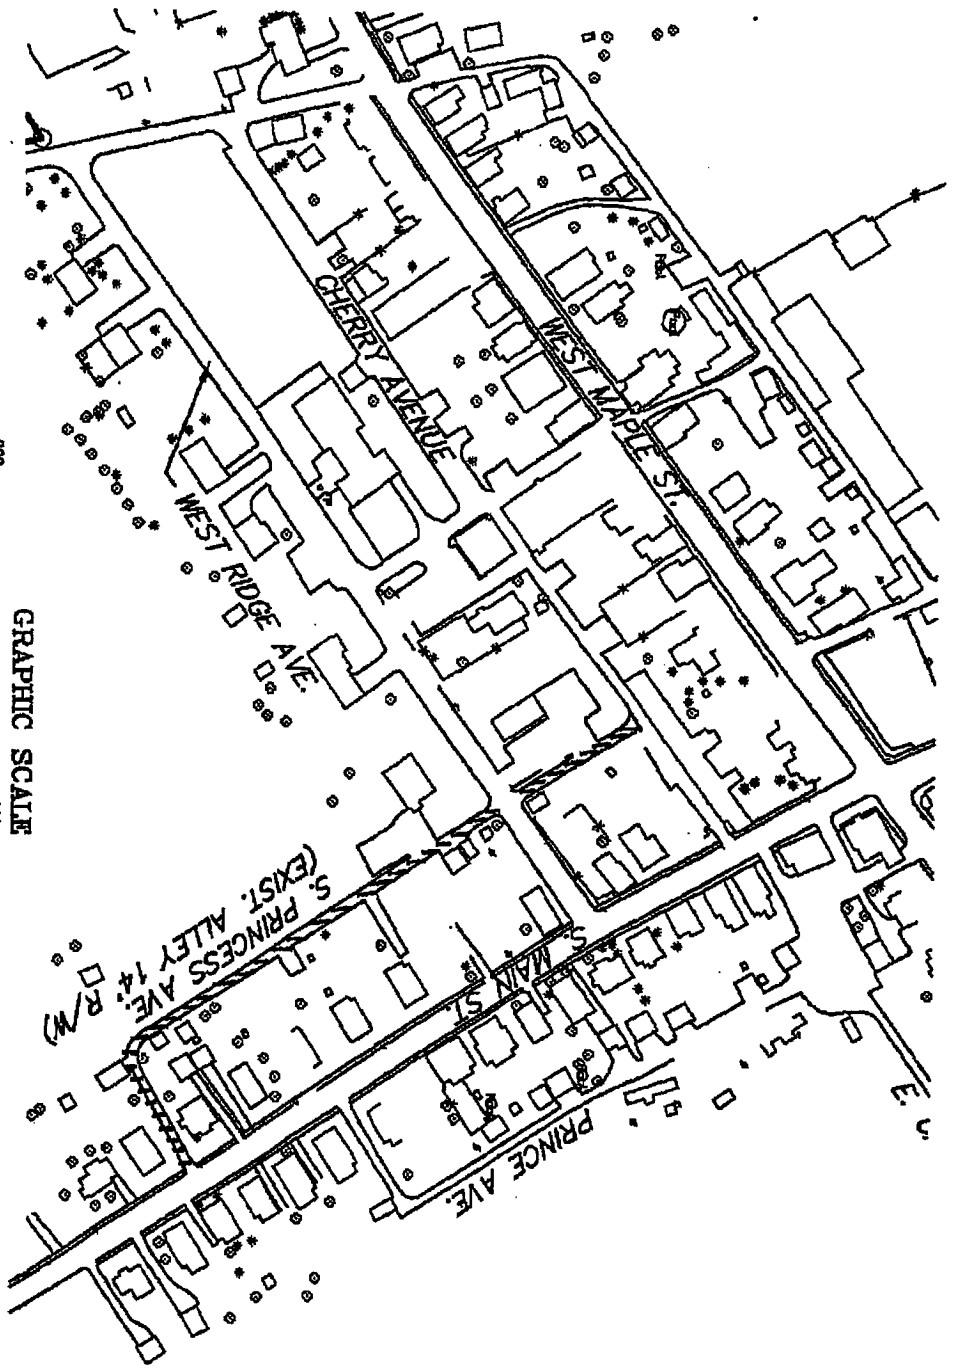

GRAPHIC SCALE
(IN FEET)
1 inch = 200 ft.

© 2008 James R. Holley & Associates, Inc.

SOUTH PRINCESS AVENUE
EXHIBIT PLAN
OF
EAST PROSPECT BOROUGH
YORK CO., PA.


	James R. Holley Associates, Inc.	ENGINEERS • PLANNERS LANDSCAPE ARCHITECTS • SURVEYORS
DRN. BY R.L.G.	CDL. BY DL	18 South George Street • York, PA 17401 (717) 848-4373 • Fax: (717) 845-1568 Email: jrh@holley.com
SCALE 1"=200'	DATE 09/2008	PROJECT NO. 010126

Proof of Publication
State of Pennsylvania
County of York

AD # 1990548

PO # 089540-01

Copy of Advertisement Attached Here

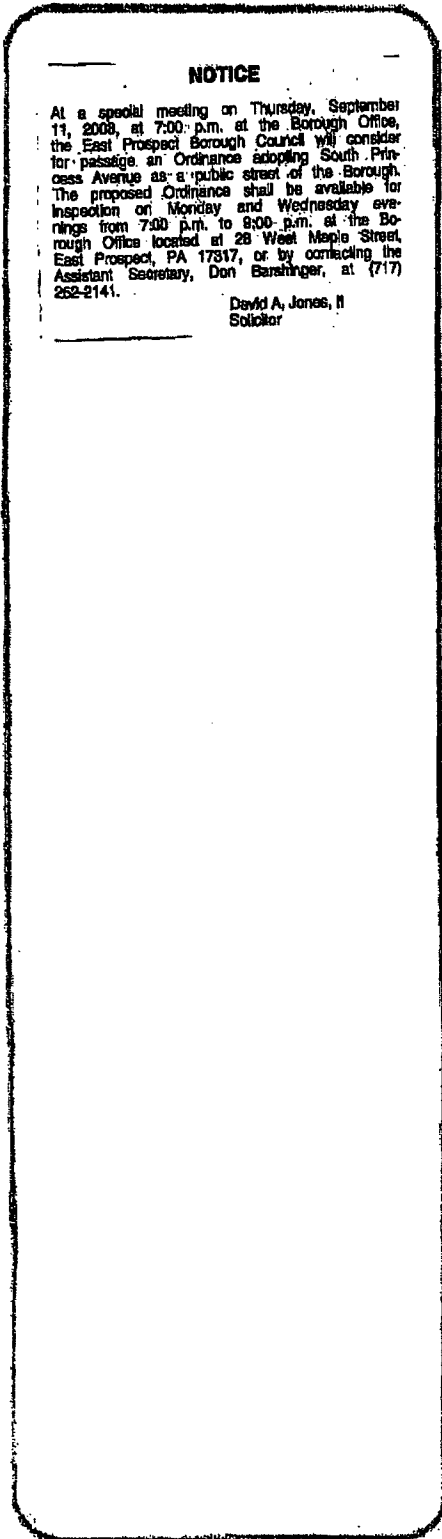

THE YORK DISPATCH / YORK SUNDAY NEWS and YORK DAILY RECORD are the names of the daily newspapers of general circulation published continuously for more than the last six months by York Newspaper Company, at its principal place of business, which is 1891 Loucks Road, York, PA 17404.

The printed copy of the advertisement hereto attached is a true copy, exactly as printed and published, of an advertisement printed in the regular issues of the said **The York Dispatch/York Sunday News and York Daily Record** published on the following dates, viz:

09/04/2008

COMMONWEALTH OF PENNSYLVANIA
COUNTY OF YORK

SS

Before me, a Notary Public, personally came Tamara J. Krebs who being duly sworn deposes and says that she is the Classified Advertising Director of York Newspaper Co., and has personal knowledge of the publication of the advertisement mentioned in the foregoing statement as to the time, place and character of publications are true, and that the affiant is not interested in the subject matter of the above mentioned advertisement.

Sworn and subscribed to before me this
04 day of September 2008

Sharon K. Wentz
Notary Public

Tamara J. Krebs

COMMONWEALTH OF PENNSYLVANIA

Notarial Seal
Sharon K. Wentz, Notary Public
West Manchester Twp., York County
My Commission Expires Mar. 1, 2009
Member, Pennsylvania Association of Notaries

Estate of _____

Dollars

100

The charge for the publication of above mentioned advertisement and the expense of above affidavit.

Advertisement Cost	\$	<u>98.20</u>
Affidavit Fee	\$	<u>5.00</u>
Total Cost	\$	<u>103.20</u>